


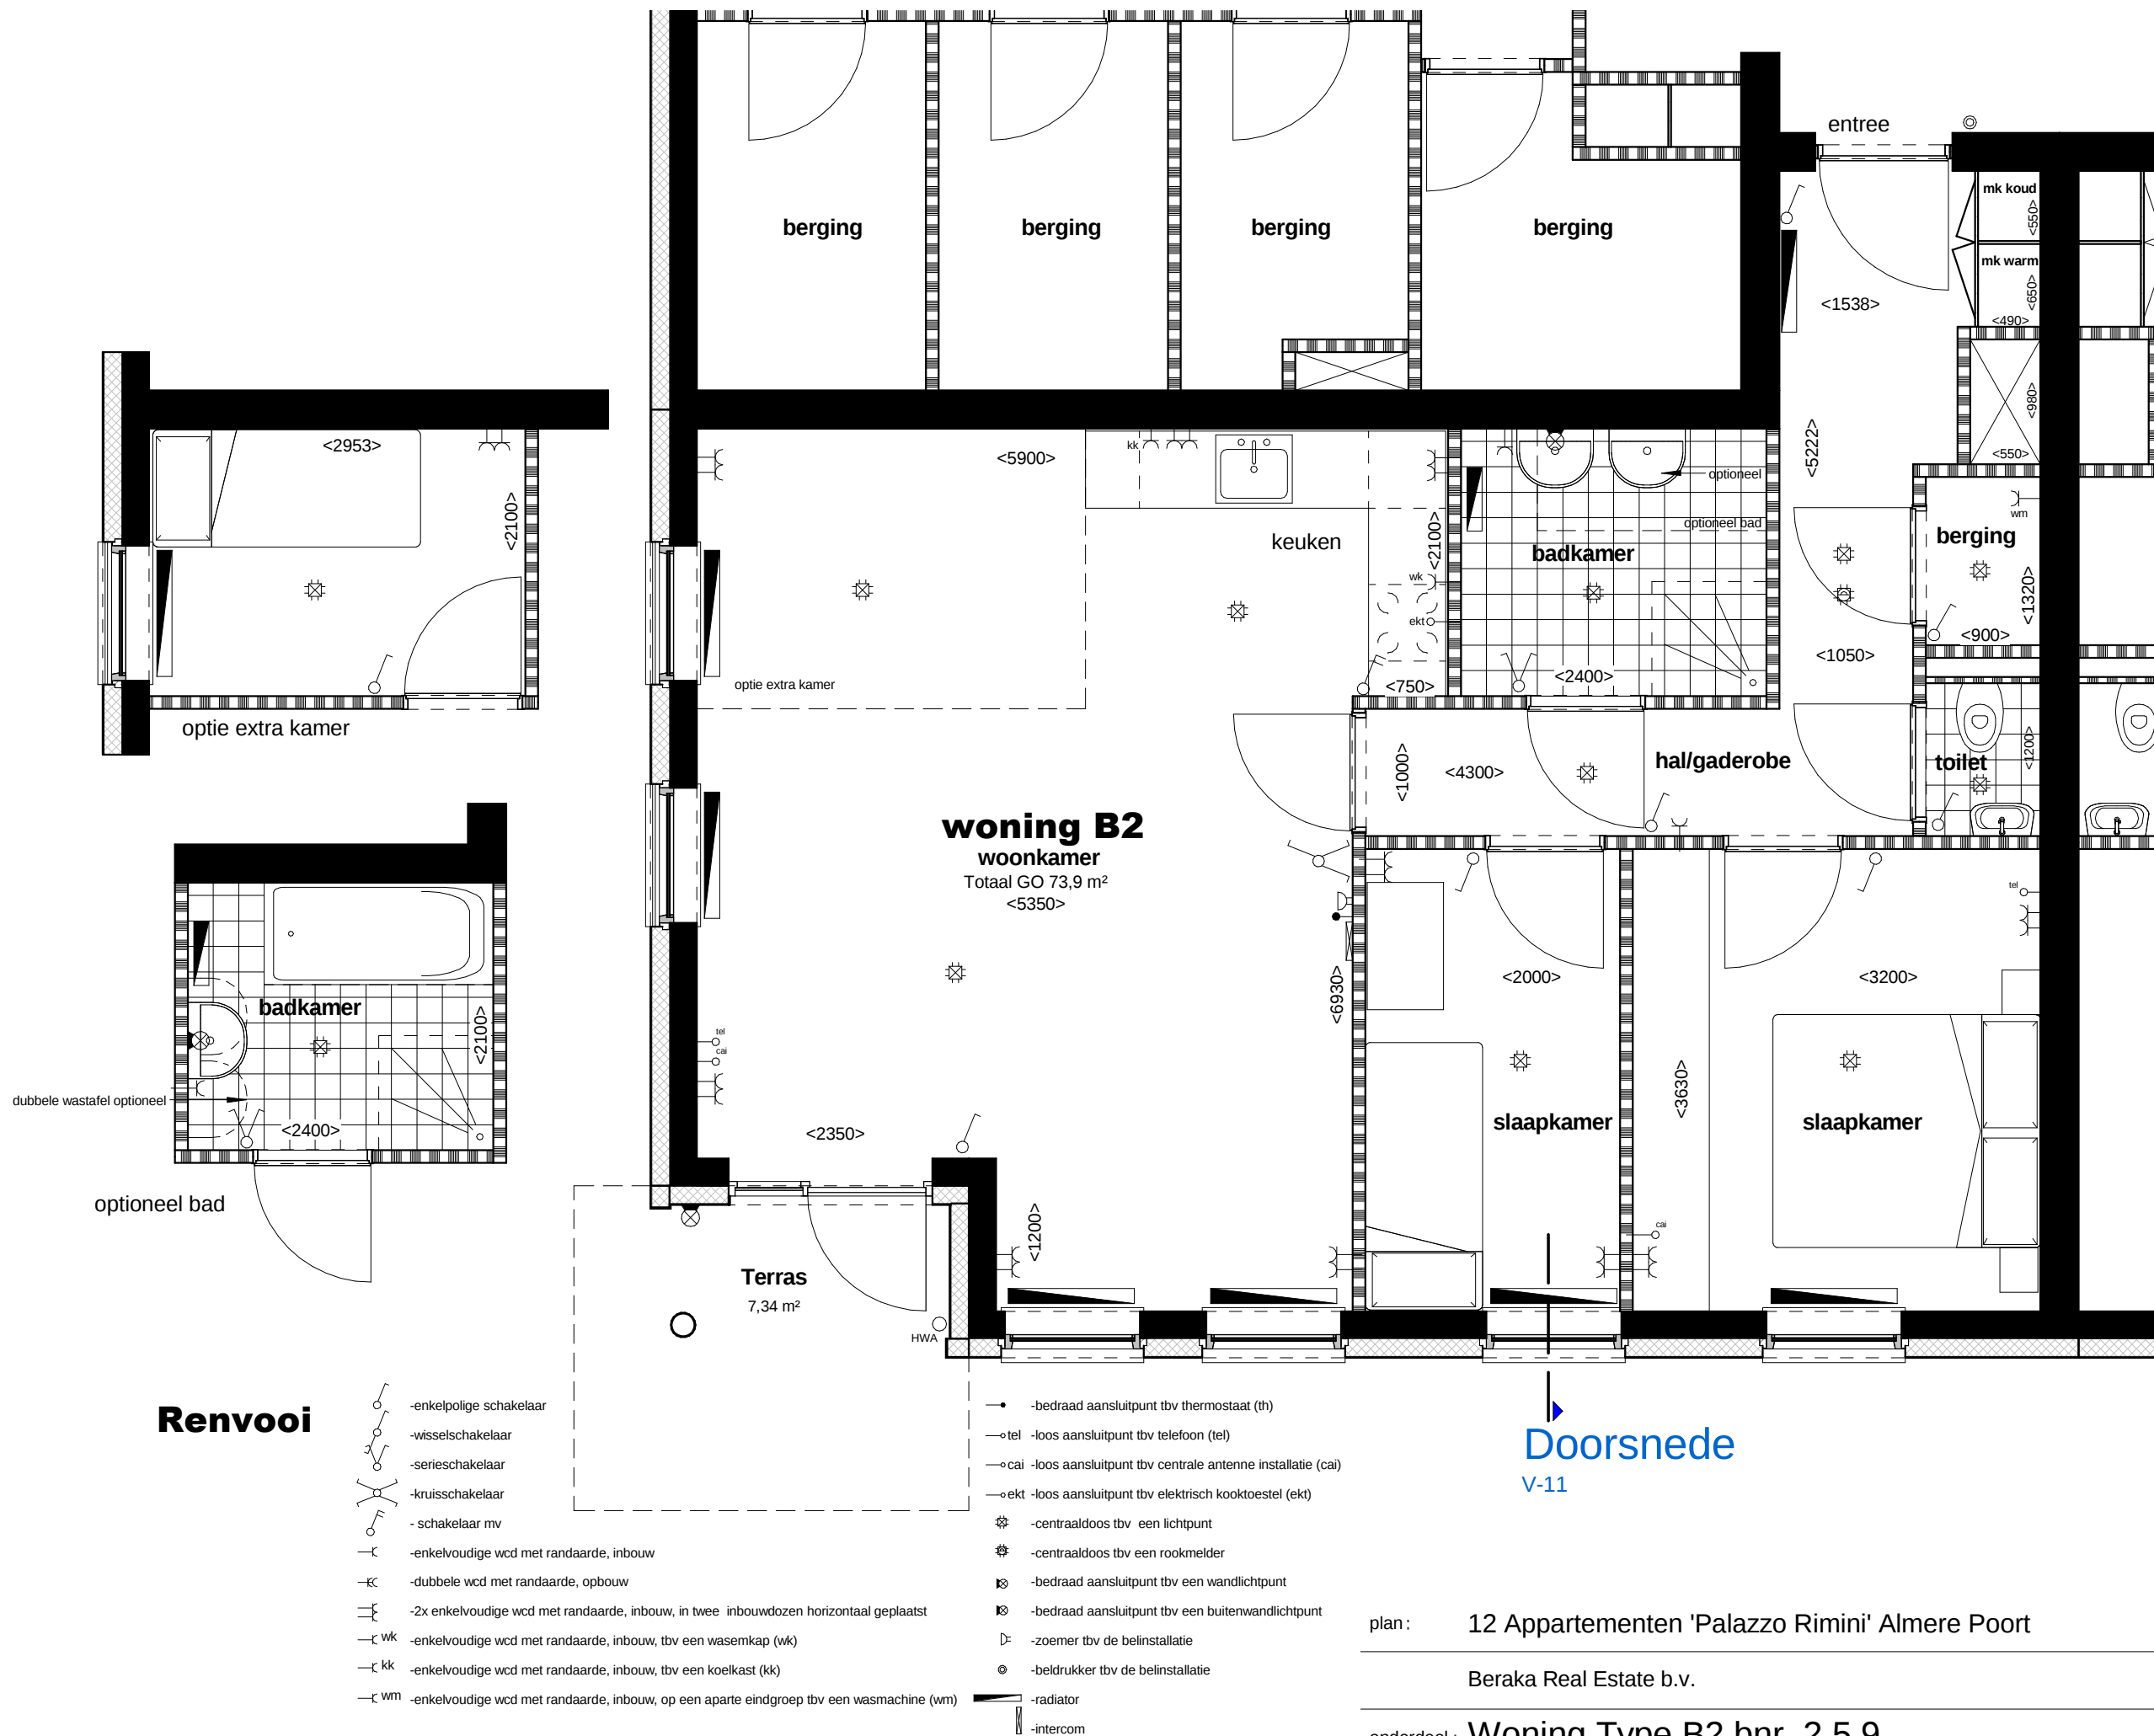

plan : 12 Appartementen 'Palazzo Rimini' Almere Poort

Beraka Real Estate b.v.

onderdeel : Woning Type B2 bnr. 2,5,9

blad no. : V-03

datum : 03-07-2013

formaat : A3

schaal : 1:50

get. : adt prjl.: wa

status : definitief